


| MK | WIDTH | HEIGHT | TOTAL |
|----|-------|--------|-------|
| W1 | 2000 | 1500 | |
| W2 | 1500 | 1500 | |
| W3 | 800 | 500 | |
| D1 | 1000 | 2500 | |
| D2 | 2000 | 2500 | |
| D3 | 750 | 2000 | |

DOOR / WINDOW SCHEDULE

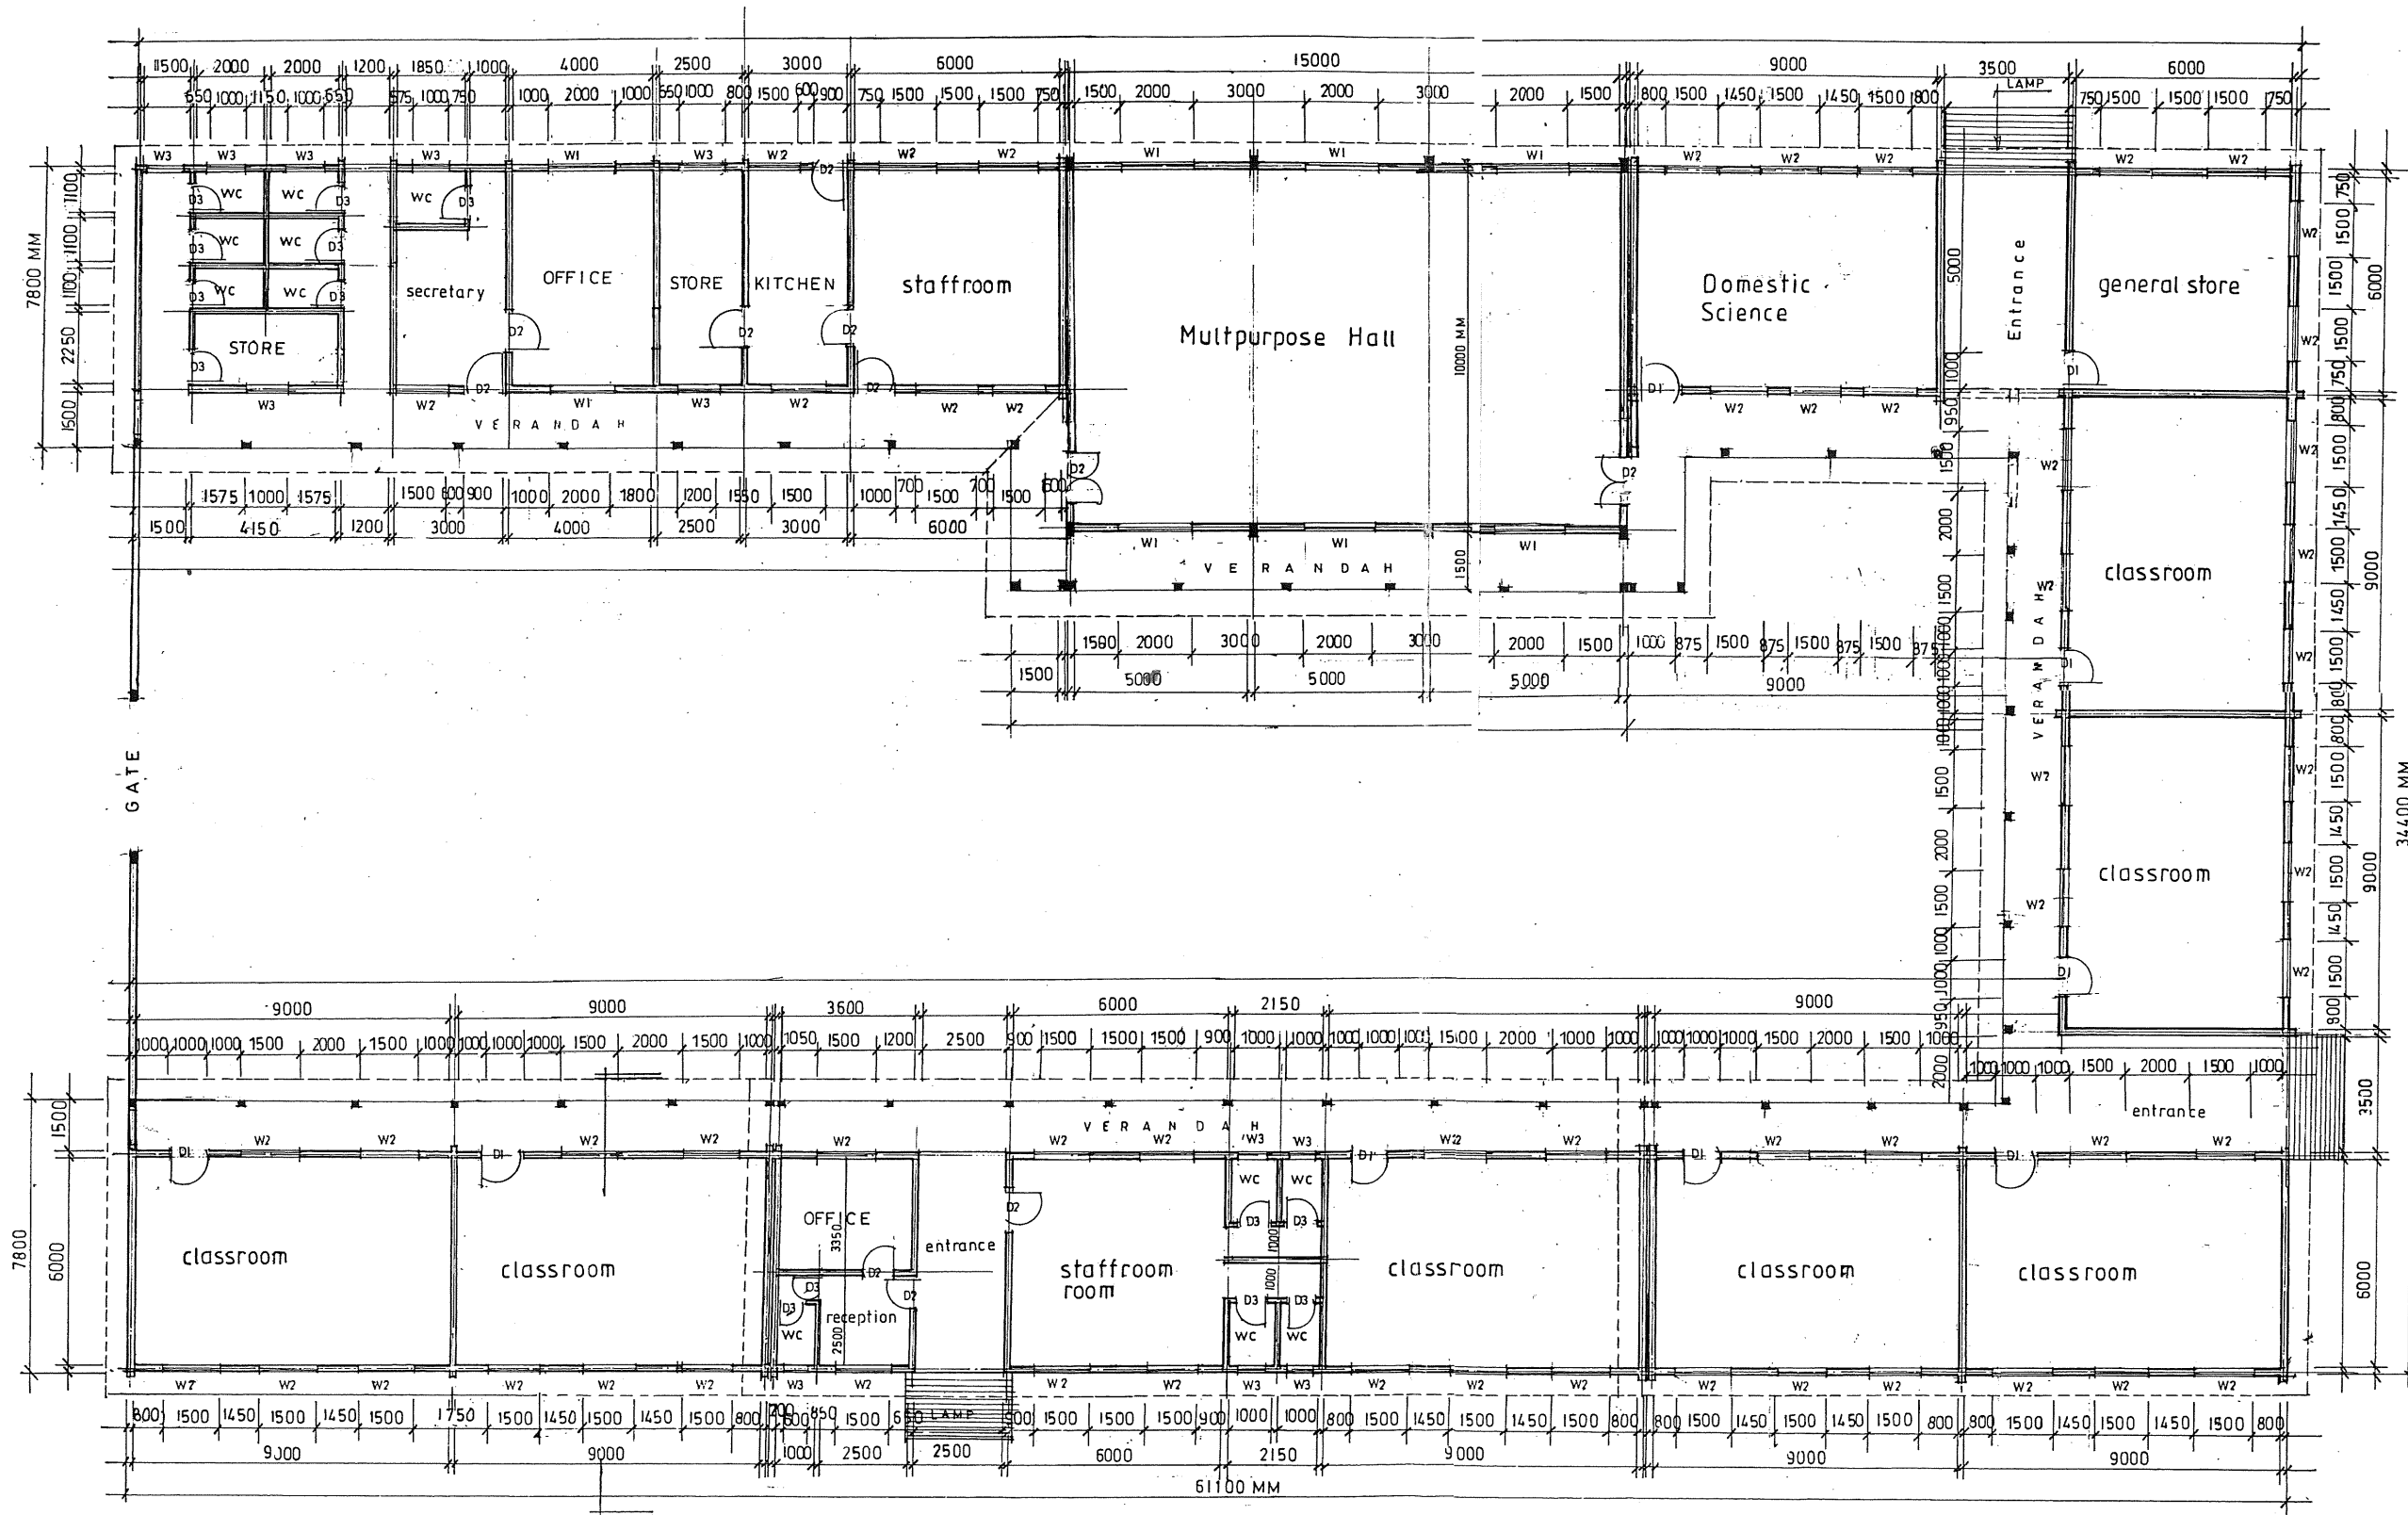

GROUND PLAN
SCALE 1:200

CLIENT
SISTER OF IMMACULATE
HEART CONGREGATION
LEADERS MGOLOLE

PROJECT
PROPOSED ST THERESIA
PRE AND PRIMARY SCHOOL

LOCATION
MGOLOLE SISTER CONVENT
ON PLOT NO 1 BLOCK A

ARCHITECT / CONSULTANCY

DESIGNED:
DRAWN: E. M. MULOKOZI
CHECKED:
DATE: JULY 2009

SUBJECT
GROUND PLAN